


**LEGEND**

- NEW BUILDING ADDITION
- BUILDING RENOVATION
- NEW PAVEMENT

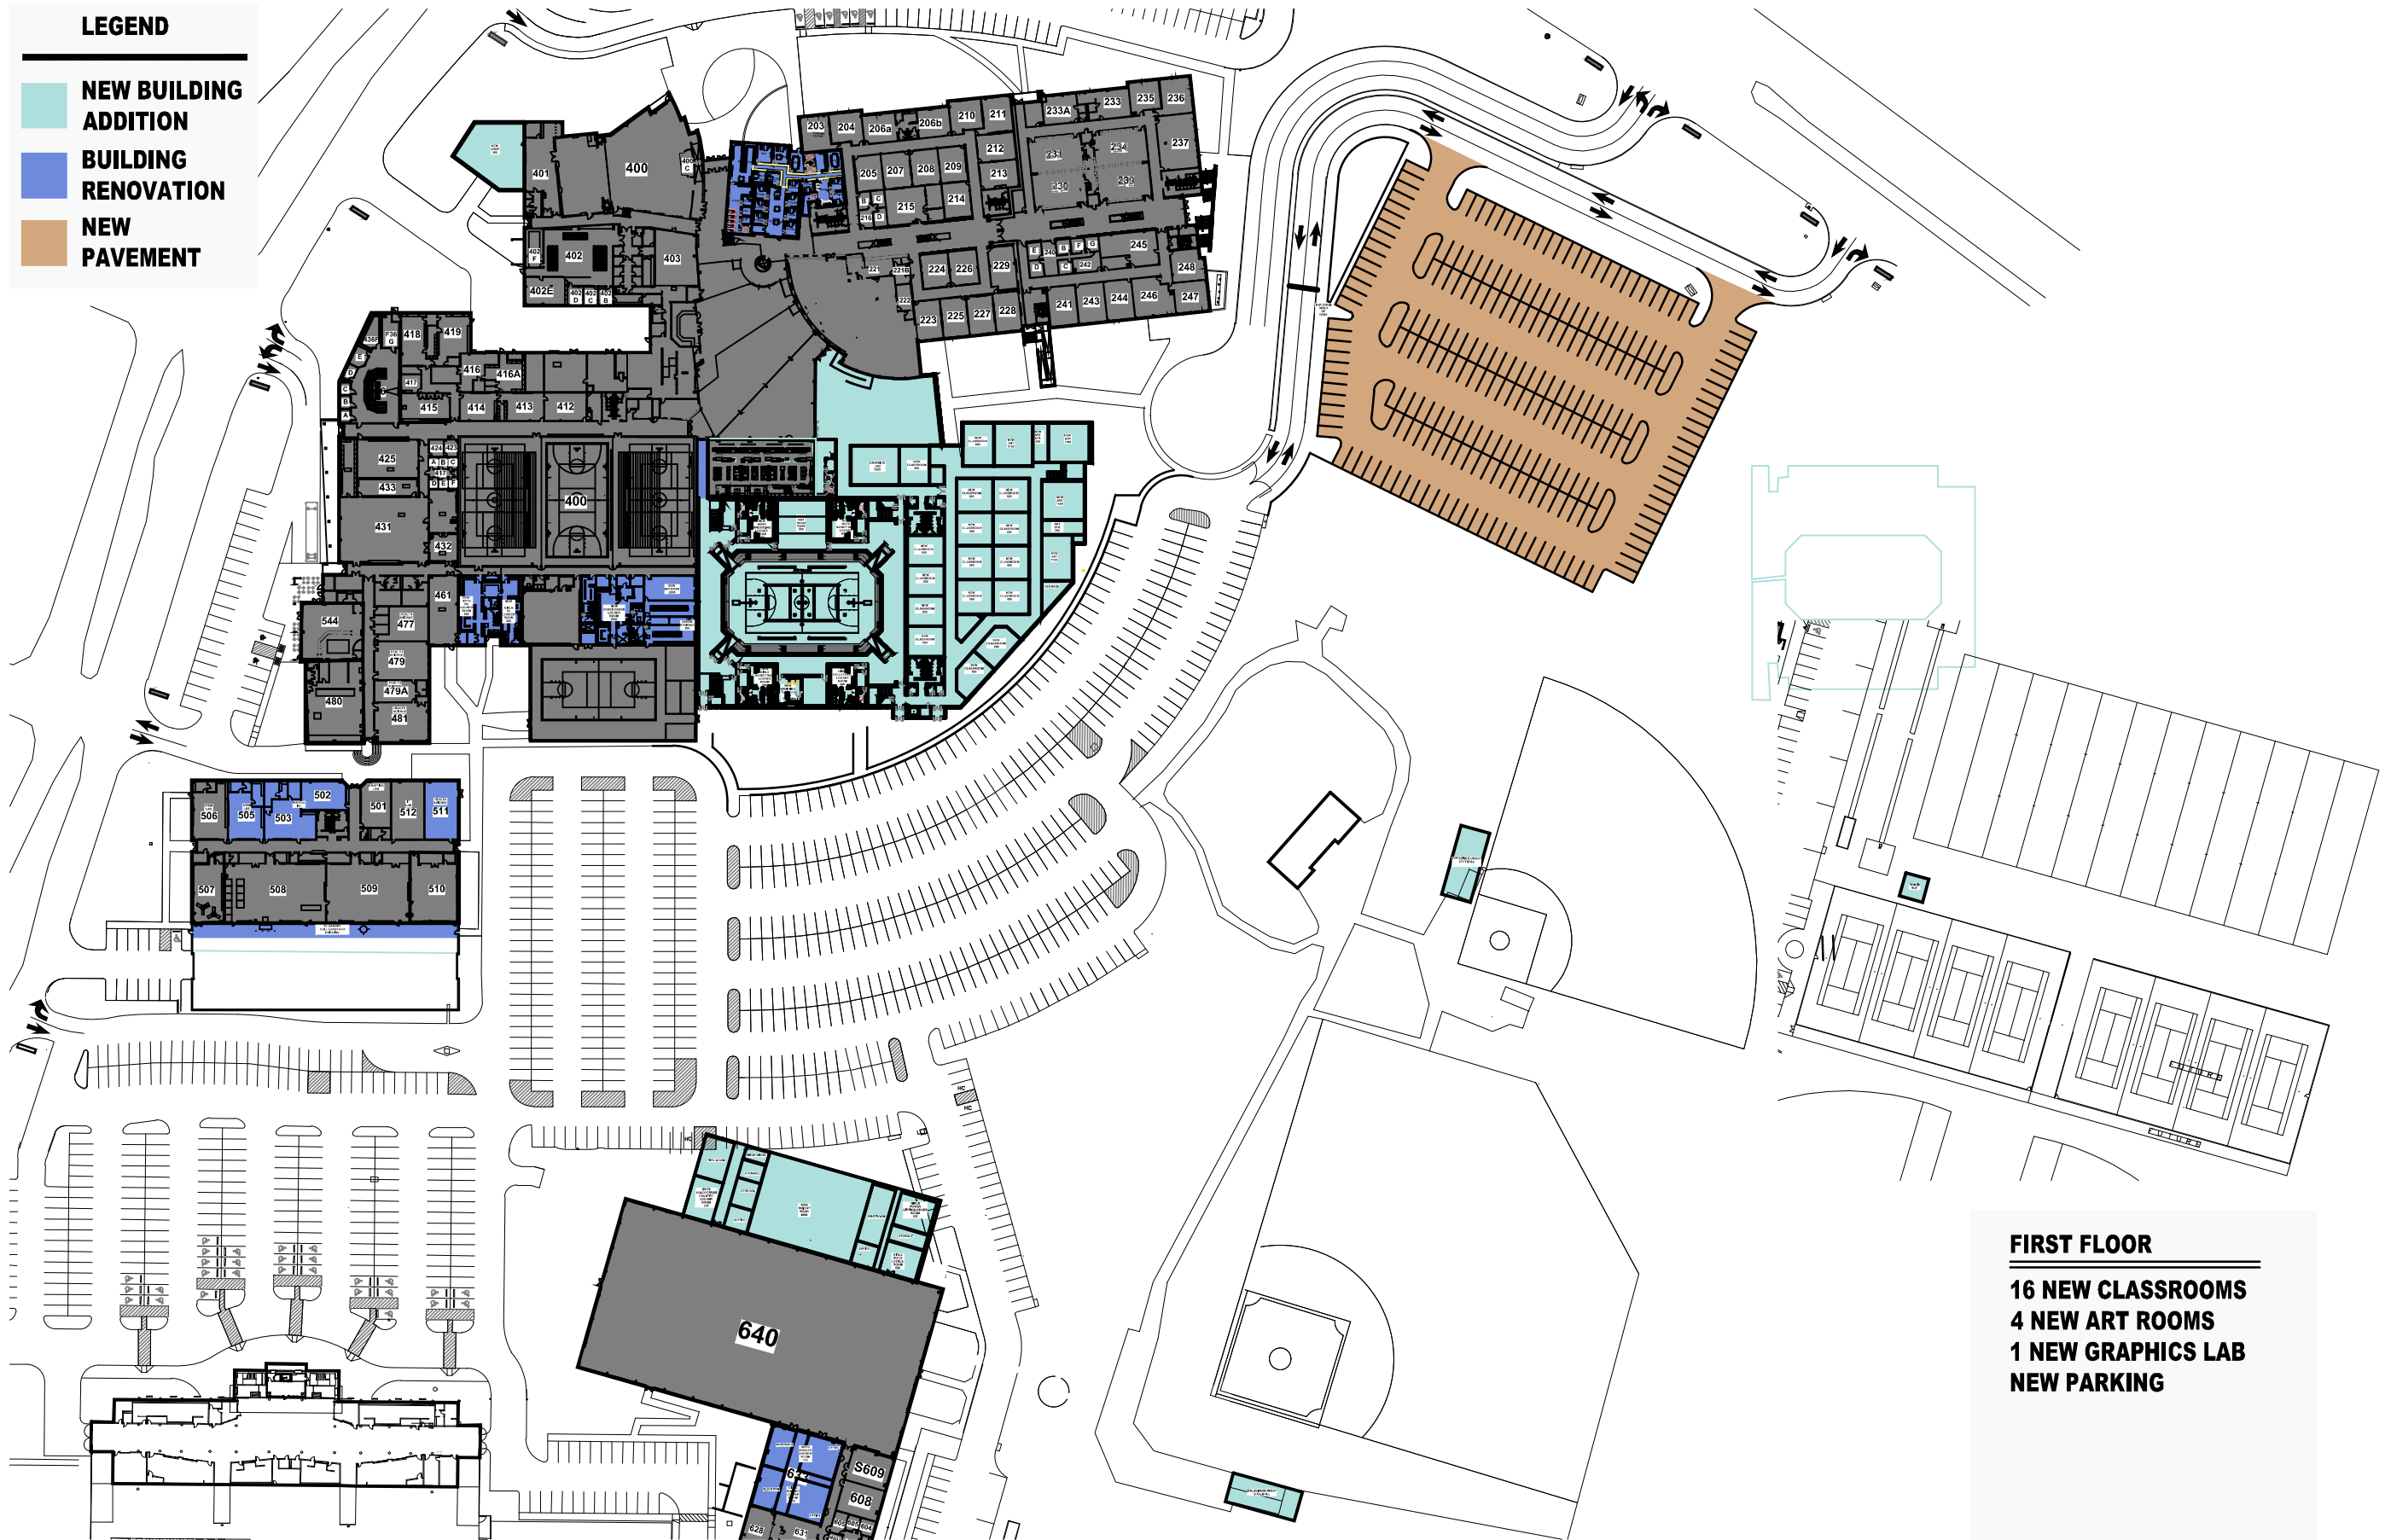

**FIRST FLOOR**

---

**16 NEW CLASSROOMS**  
**4 NEW ART ROOMS**  
**1 NEW GRAPHICS LAB**  
**NEW PARKING**

**Additions and Renovations to Wylie High School**  
Wylie Independent School District

**Conceptual First Floor Plan**

